



PLAN 2

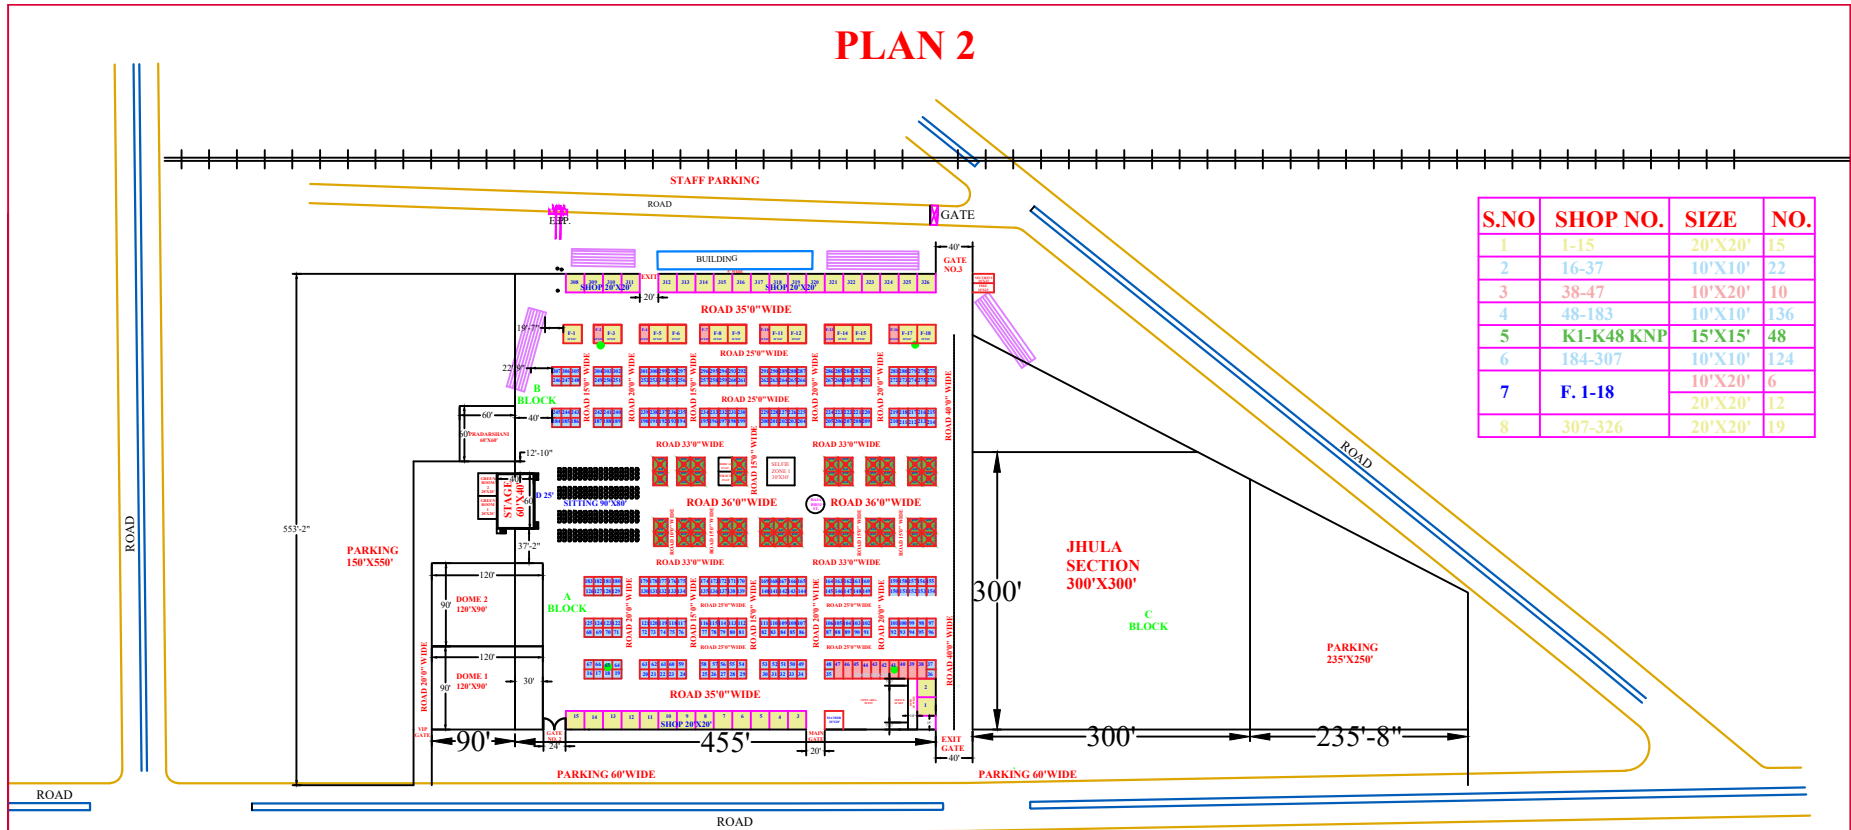

S.NO	SHOP NO.	SIZE	NO.
1	1-15	20'X20'	15
2	16-37	10'X10'	22
3	38-47	10'X20'	10
4	48-183	10'X10'	136
5	K1-K48 KNP	15'X15'	48
6	184-307	10'X10'	124
7	F. 1-18	20'X20'	6
8	307-326	20'X20'	19

LAYOUT PLAN BHOJPAL MAHOTSAV MELA 2018

PROJECT BHOJPAL MAHOTSAV MELA AT BHEL DASHERAH MAIDAN GOVINDPURA BHOPAL	ADDITIONAL INFORMATION STATUS OF DRAWING DISTRIBUTION OF PRINTS	CLIENT BHEL JAN SEWA SAMITI (REG.) BHOPAL	DEPTT. CODE TITLE ARCHITECTURAL LAYOUT PLAN	DRAWING NO. AR/1 SCALE NTS CHECKED MOHD UMAIR	MO. N. 9617858182 REV 00	 MIU ARCHITECT hill of structure	2-A FRIENDS COLONY ASHOKA GARDEN BHOPAL MP 462023 MOBILE:9617858182
			16 10 2018				